


CRCL/INQ/154




Stratton Park House, Wanborough Road
Swindon, SN3 4HG
Telephone 01793 828000
Facsimile 01793 835500
Email admin@pfapl.com
Website www.pfapl.com

Notes:
1. Based on Ordnance Survey Data with the permission of the Controller of Her Majesty's Stationery Office
Crown Copyright PFA Consulting
Licence No. AL 100000954
2. Drawing is illustrative only

Rev	Date	Description	Initials
Client			
Chiltern Railways			
Project			
Chiltern Railways (Bicester-Oxford) Improvements			
Drawing Title			
Revised Water Eaton Parkway Station Illustrative General Layout (Phase 1)			
Drawing No.		E094/80	
Date	December 2010		
Scale	1:1000 @ A1		
Drawn By	CS		
Checked By	PT		
E-Mail	p.pregau@pfapl.com		
File Ref.	E094-AutoCAD/E094_80.dwg		

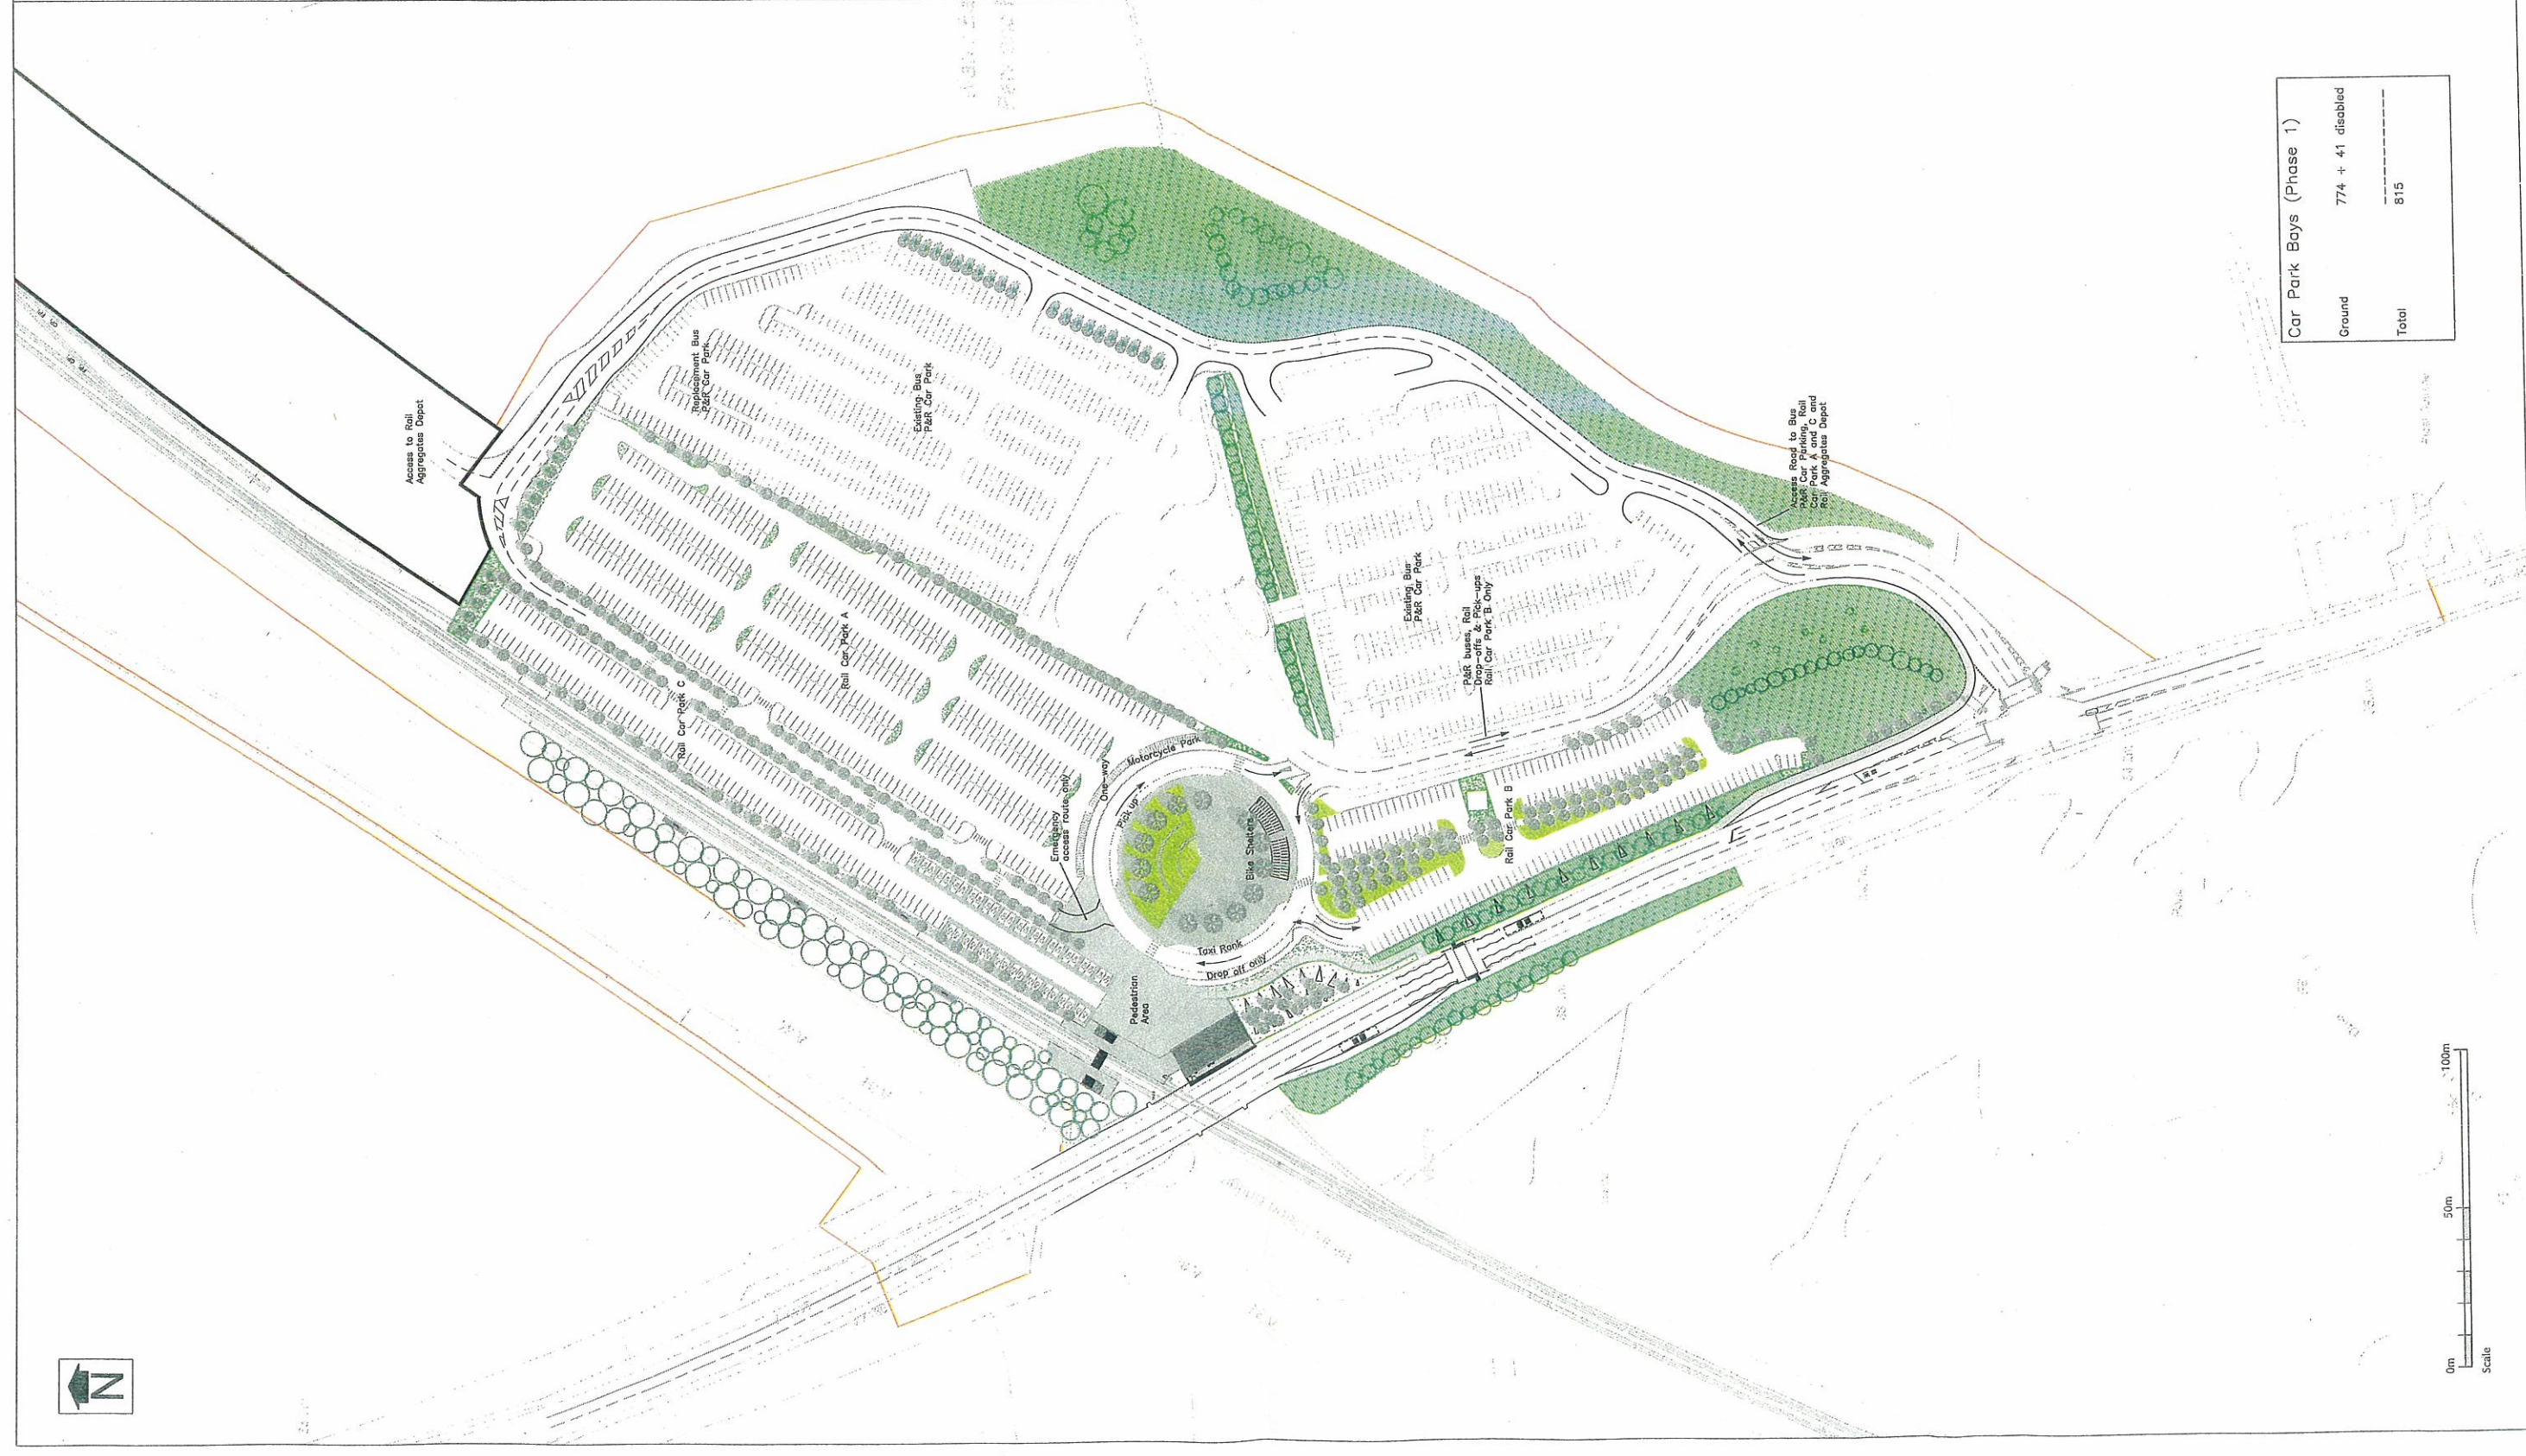



Car Park Boys (Phase 1)	
Ground	774 + 41 disabled
Total	815

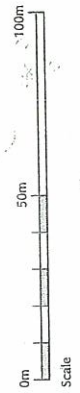



Stratton Park House, Warborough Road
Swindon, SN3 4HG
Telephone
01793 828000
Facsimile
01793 835500
Email
admin@pfapl.com
Website
www.pfapl.com

Notes:
1. Based on Ordnance Survey Data with the permission of the
Comptroller of Her Majesty's Stationery Office
Crown Copyright PFA Consulting
Licence No. AL 10000054
2. Drawing is illustrative only
3. This drawing represents the Client Howell Architects Water
Eaton Parkway Illustrative Site Plan - Phase 2 drawing no.
1760/AL/0021.1 Rev 5

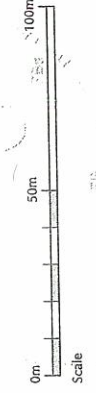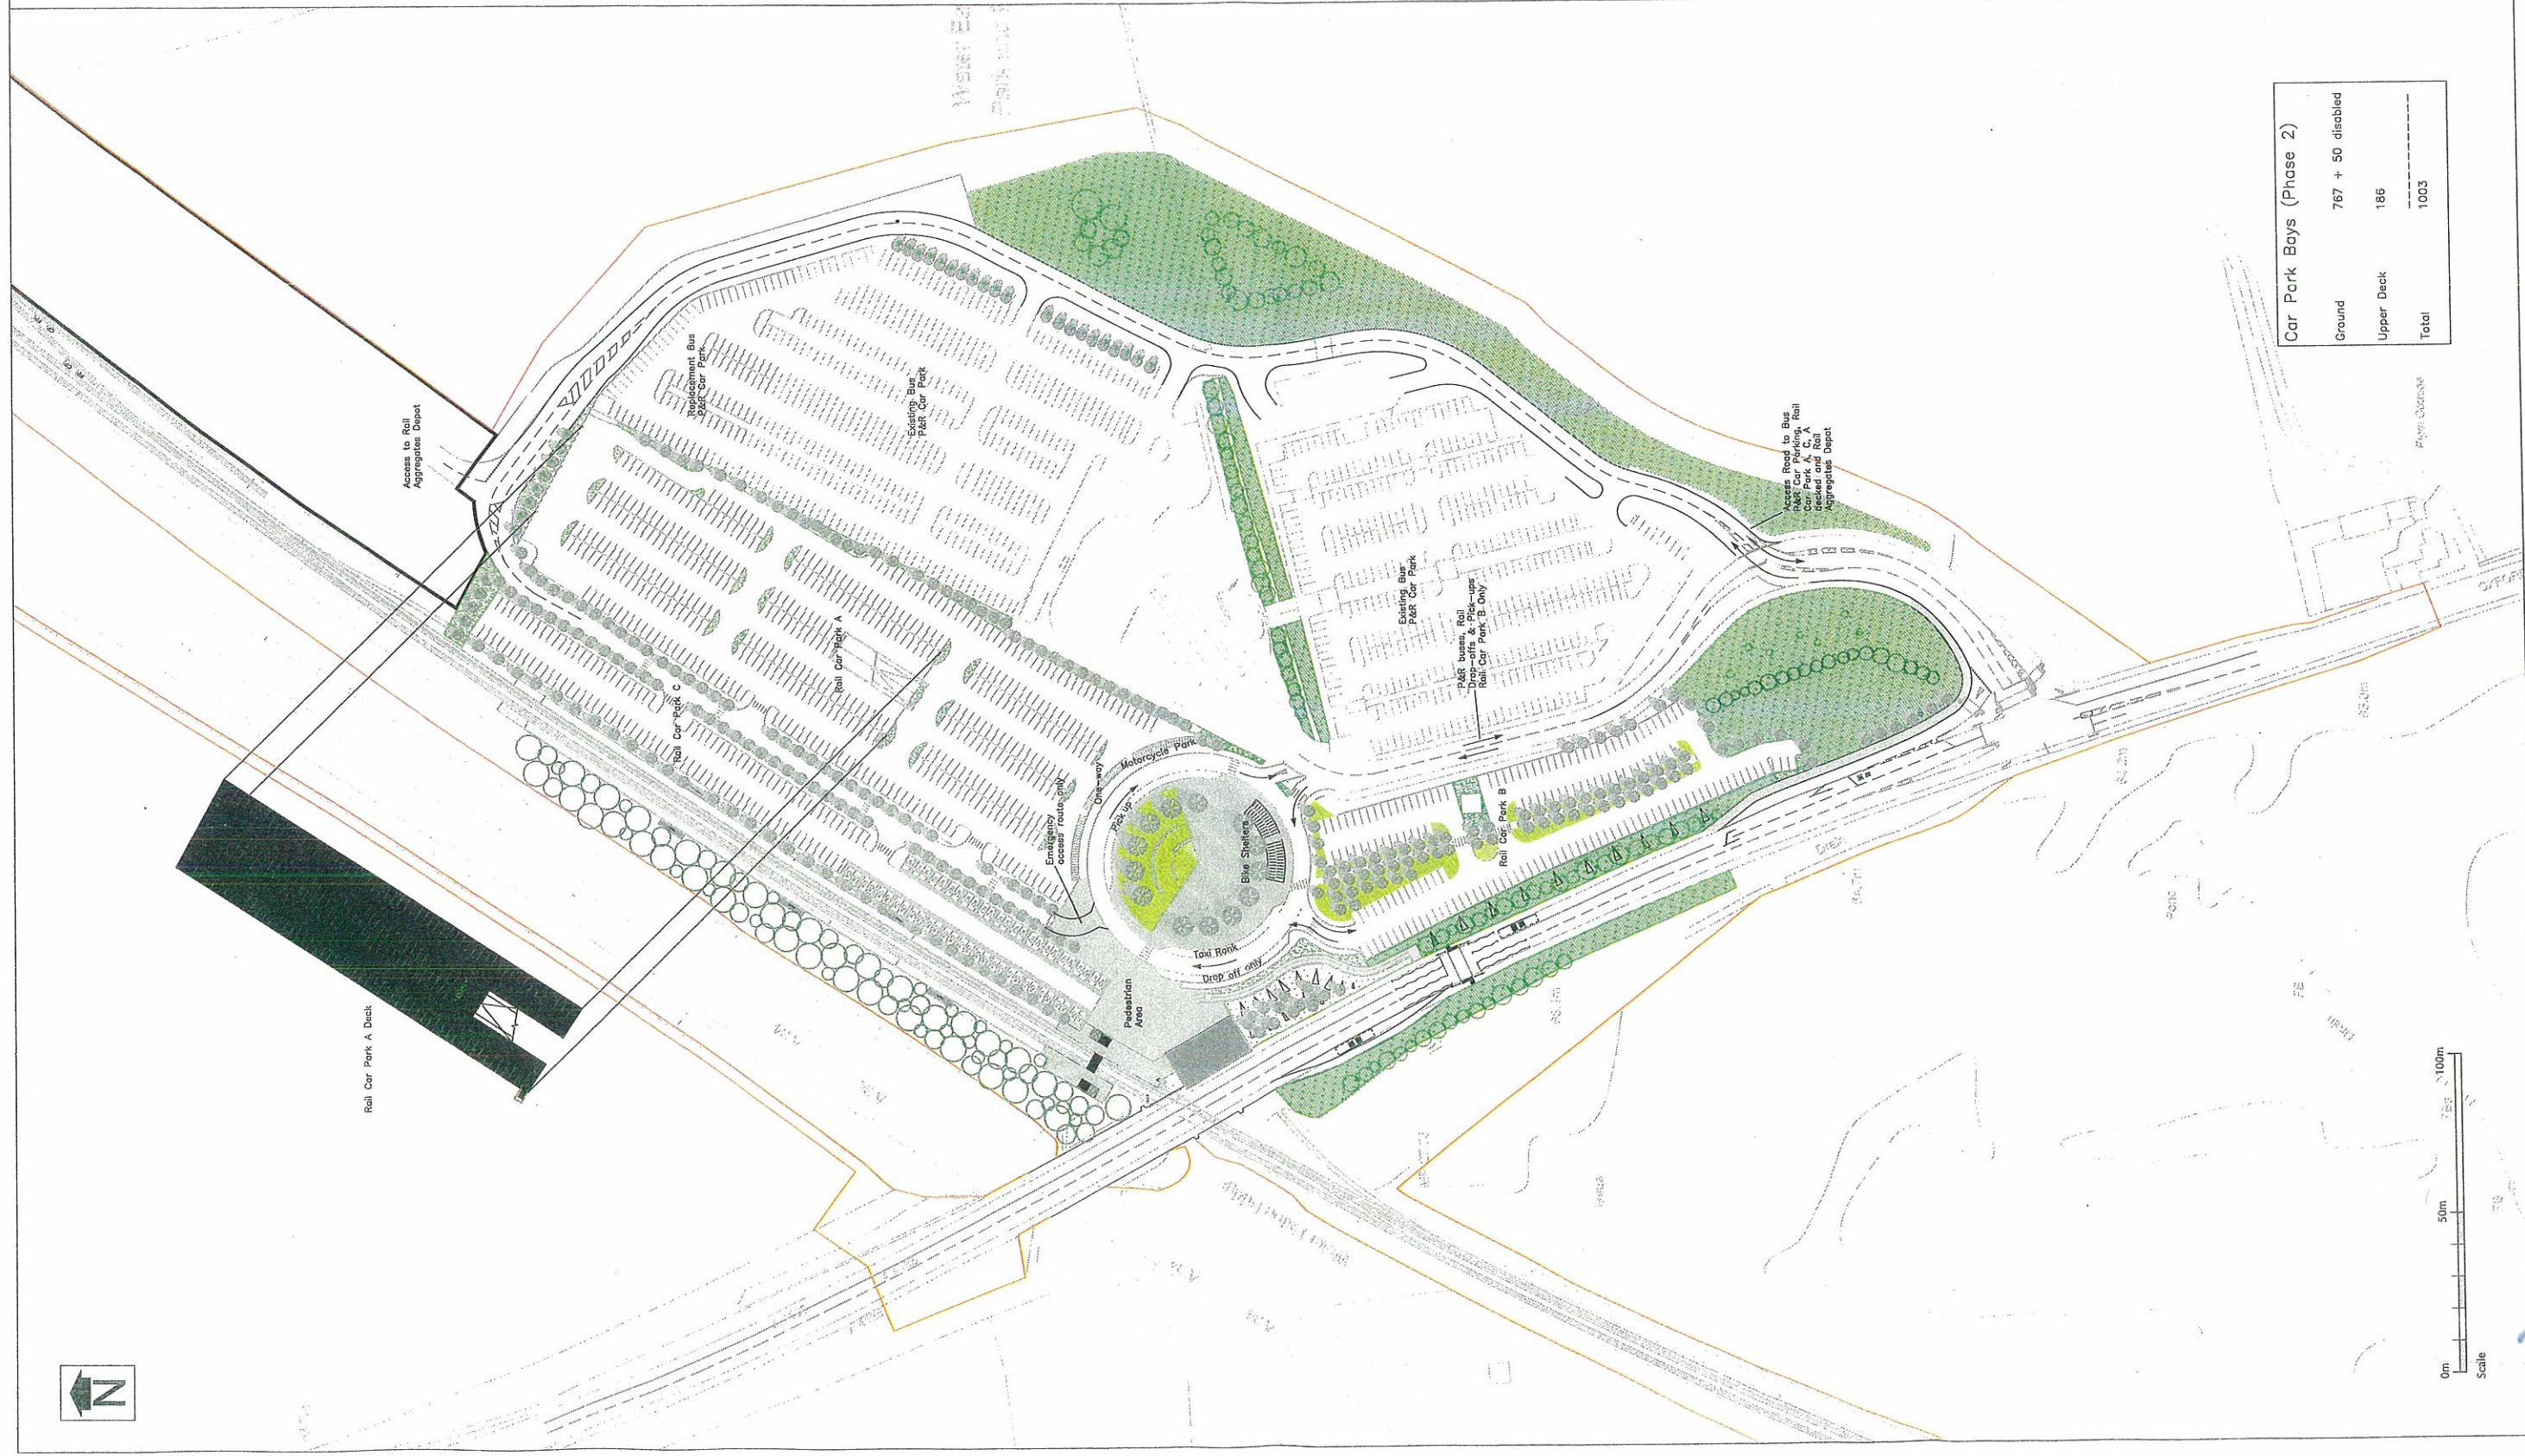

Car Park Bays (Phase 2)	
Ground	767 + 50 disabled
Upper Deck	186
Total	1003

Rev	Date	Description	Initials

Client

Chiltern Railways

Project

**Chiltern Railways
(Bicester-Oxford)
Improvements**

Drawing Title
**Revised Water Eaton
Parkway Station
Illustrative General Layout
(Phase 2)**

Drawing No. **E094/79**

Date December 2010
Scale 1:1000 @ A1
Drawn By CS
Checked By PT
E-Mail ptegear@pfapl.com
File Ref. E094/RevCAD/E094_79.dwg